


REV.	APPR. BY	DATE

REV.	APPR. BY	DATE

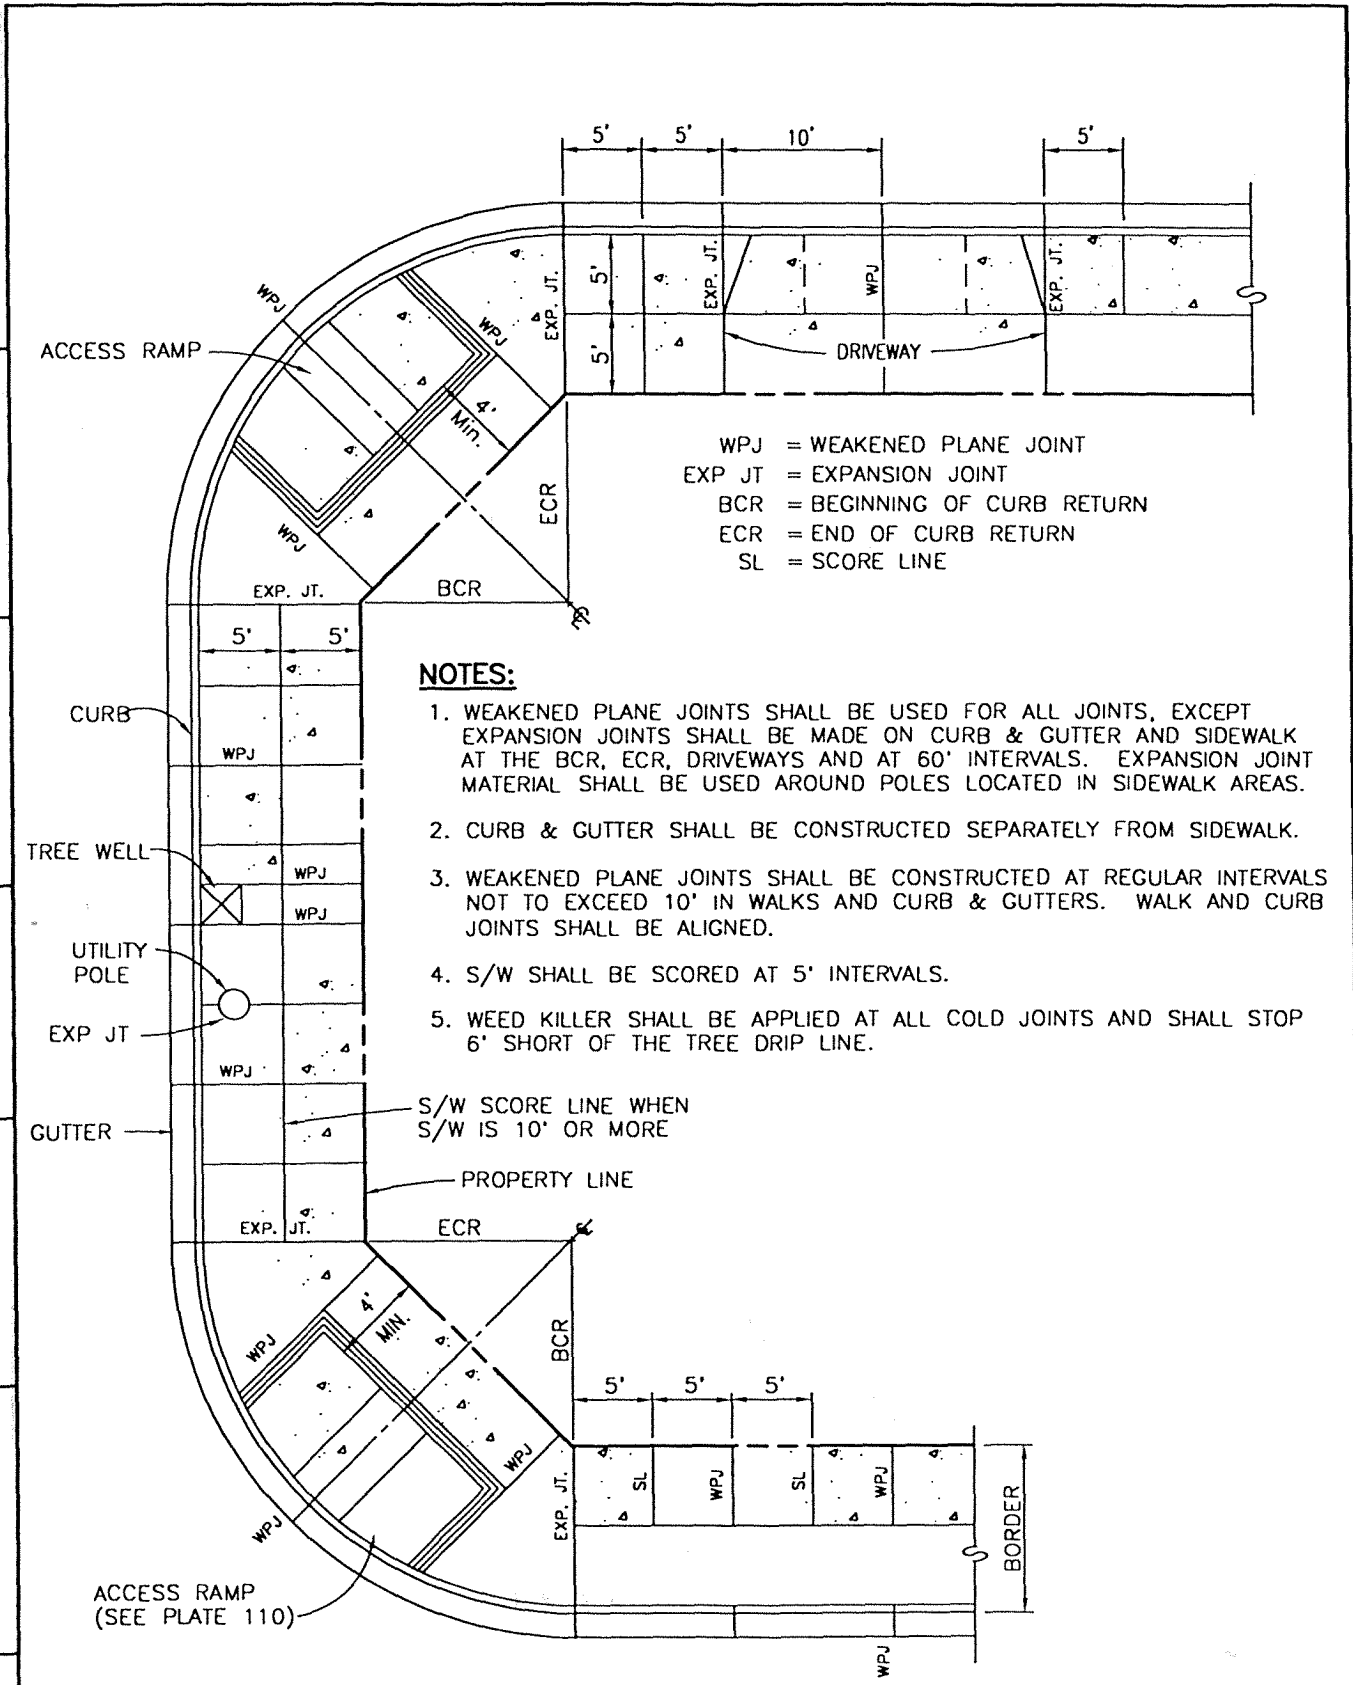

SEE PLATE 112 FOR ADDITIONAL INFORMATION ON EJ, WPJ, AND SCORING LINES - TYPICAL SPACING.

	<b>CITY OF OXNARD</b>		<b>CURB AND SIDEWALK JOINTS</b>		STANDARD PLAN 2002
	DRAWN: STAFF	CKD.: STAFF			<b>PLATE 113</b>
	Department of Public Works		APPR.	Granville M. Bowman	