
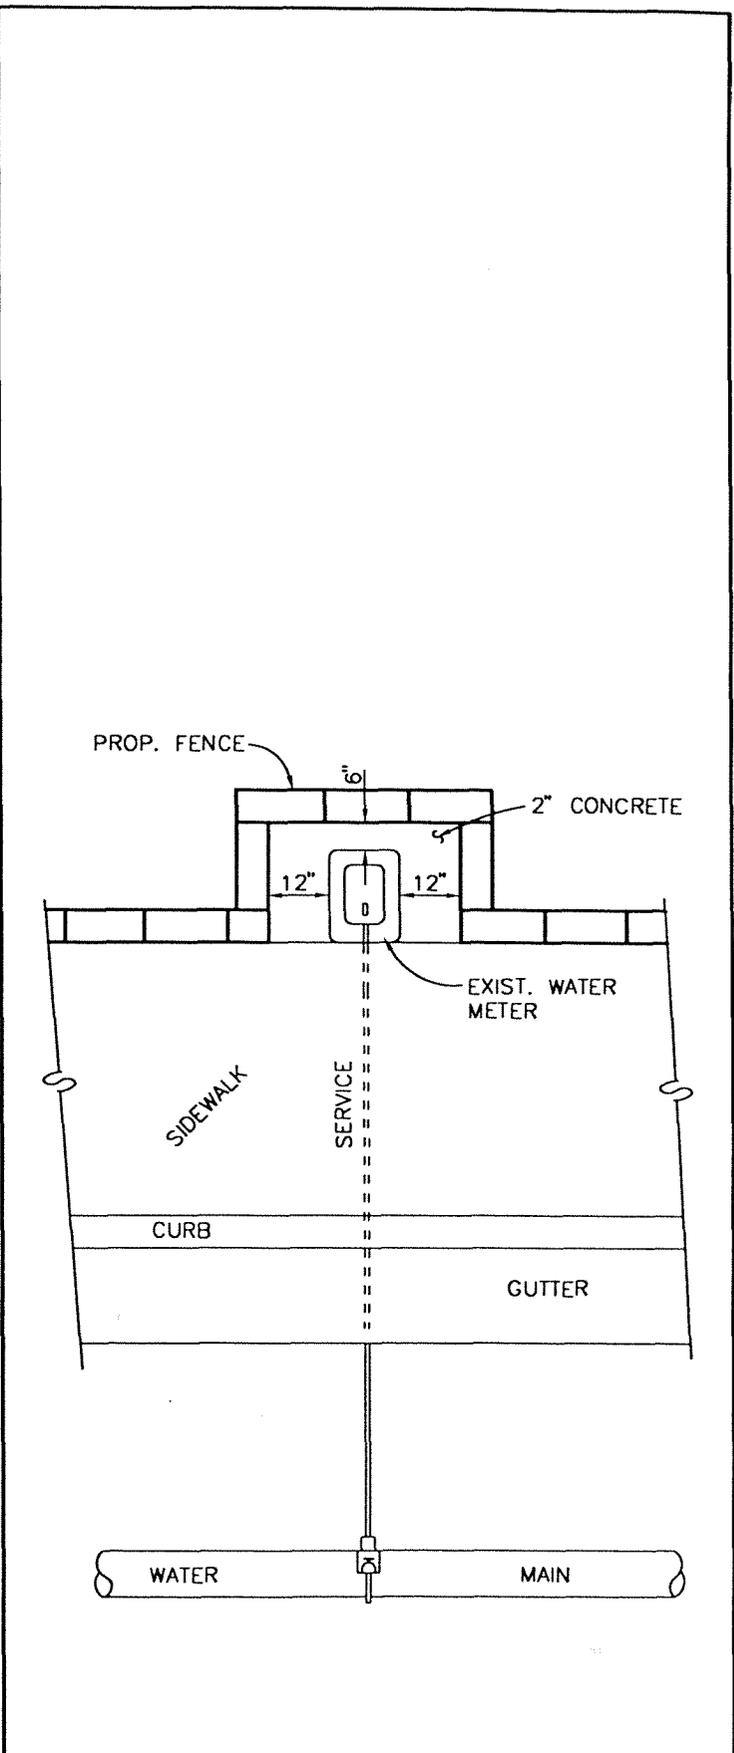
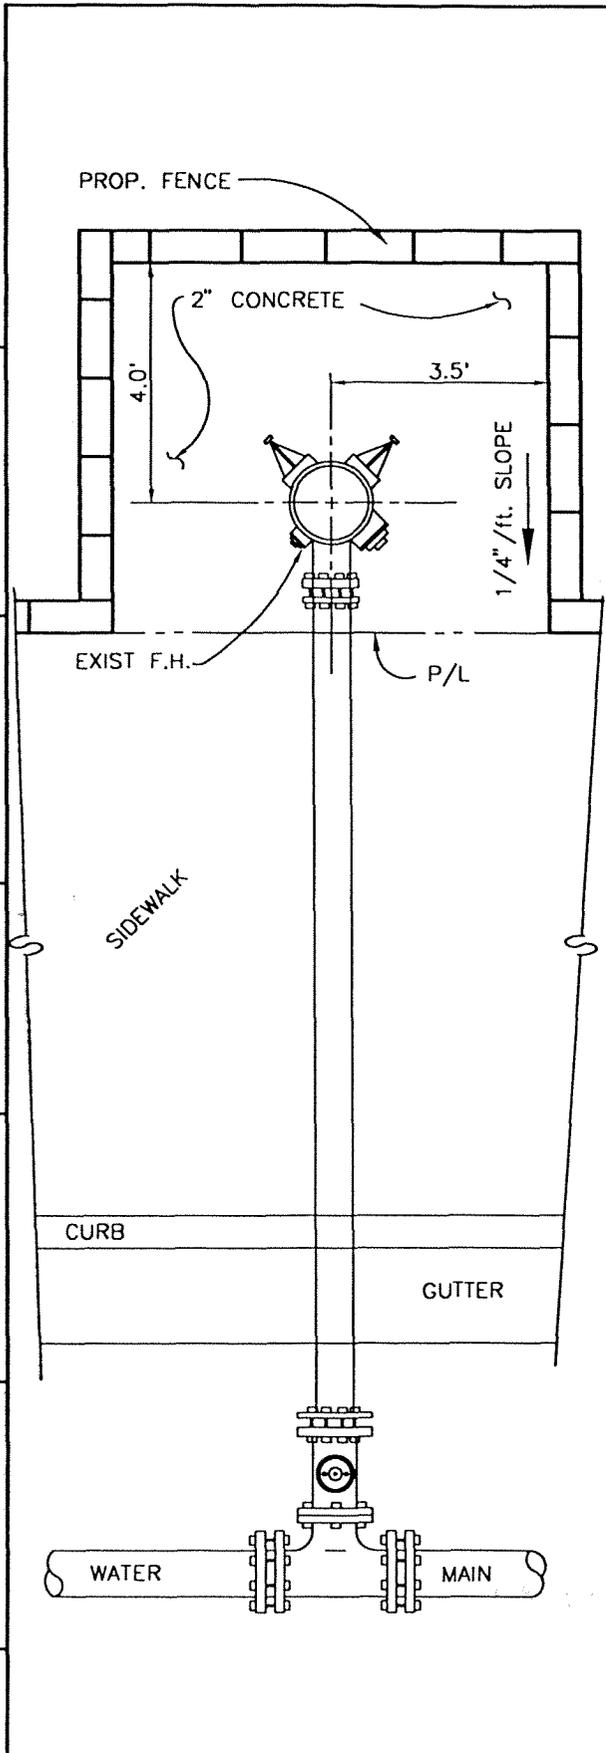


REV.	APPR. BY	DATE

REV.	APPR. BY	DATE

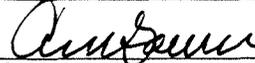

	PROPOSED FENCING AROUND FIRE HYDRANTS & WATER METERS		STANDARD PLAN 2002
	DRAWN: STAFF	CKD.: STAFF	PLATE 316
	Department of Public Works		APPR.  Granville M. Bowman