

LANDSCAPE ASSESSMENT DISTRICT INSPECTION CHECKLIST

LOCATION/DIST #: 35 Airport Marina	DATE: 8/22/16
	FOLLOWUP DATE:
Contractor: Kaneko	Inspector: Conantes
	Contractor Representative: Gutierrez

CHECK ISSUE(S) IF UNSATISFACTORY, NOTE LOCATION, NUMBER IF MULTIPLE AND NOTE BELOW, AND ANY HISTORY OF NON-COMPLIANCE. WRITE "NA" WHERE APPLICABLE. INDICATE "OK" ON FOLLOWUP.

	LOCATION(S):	HISTORY:	FOLLOWUP/STATUS:
IRRIGATION:	5th St Victoria		
<input type="checkbox"/> BREAKS/LEAKS			
<input type="checkbox"/> POOR COVERAGE			
<input checked="" type="checkbox"/> TOO DRY/TOO WET			
WEEDS:			weeds in ground cover and along curb
<input checked="" type="checkbox"/> PLANTERS			
<input checked="" type="checkbox"/> MEDIANS			
<input type="checkbox"/> TURF			
<input type="checkbox"/> HARDSCAPE			
SHRUBBERY:			some in poor health
<input type="checkbox"/> HEDGE TRIM/SHAPE			
<input type="checkbox"/> DEAD MATERIAL			
<input checked="" type="checkbox"/> POOR HEALTH			
IVY:			
<input type="checkbox"/> TRIM			
<input type="checkbox"/> POOR HEALTH			
<input type="checkbox"/> DETACHMENT			
TREES:			Palm need Trimming
<input type="checkbox"/> PRUNING			
<input type="checkbox"/> POOR HEALTH/DEAD			
<input type="checkbox"/> STAKES			
TURF:			none
<input type="checkbox"/> MOW/EDGE			
<input type="checkbox"/> POOR HEALTH			
<input type="checkbox"/> OTHER			

LANDSCAPE ASSESSMENT DISTRICT INSPECTION CHECKLIST

LOCATION/DIST: #35 Airport Marina	DATE: 8/22/16
--------------------------------------	---------------

GROUND COVER/PLANT BEDS:

- OVERGROWN
- DEAD MATERIAL
- POOR HEALTH

LOCATION(S): HISTORY: FOLLOWUP/STATUS:

ground cover in poor health, some bare spots

PEST(S):

- GOPHERS
- INSECT
- OTHER

some gopher activity

RESTROOM(S):

- NOT CLEANED
- FAULTY PLUMBING
- FAULTY LIGHTING

none

WALKWAYS/PATHS:

- FIBER COVERAGE
- DOG BAGS
- FOUNTAINS
- EXERCISE STATIONS
- FAULTY LIGHTING

none

VANDALISM:

- GRAFFITI
- DAMAGED/MISSING ITEMS

none

TRASH

some trash in plants and curbs.


UNLISTED HAZARD


OTHER

NOTE(S):

INSPECTOR'S SIGNATURE: <i>C. Santos</i>	DATE: 8/22/16	I HAVE ATTENDED THIS INSPECTION WALKTHROUGH. CONTRACTOR/CONTRACTOR REPRESENTATIVE'S SIGNATURE: <i>J. Ferrer</i>
REVIEW ADMINISTRATOR'S SIGNATURE:	DATE:	

8/22/16

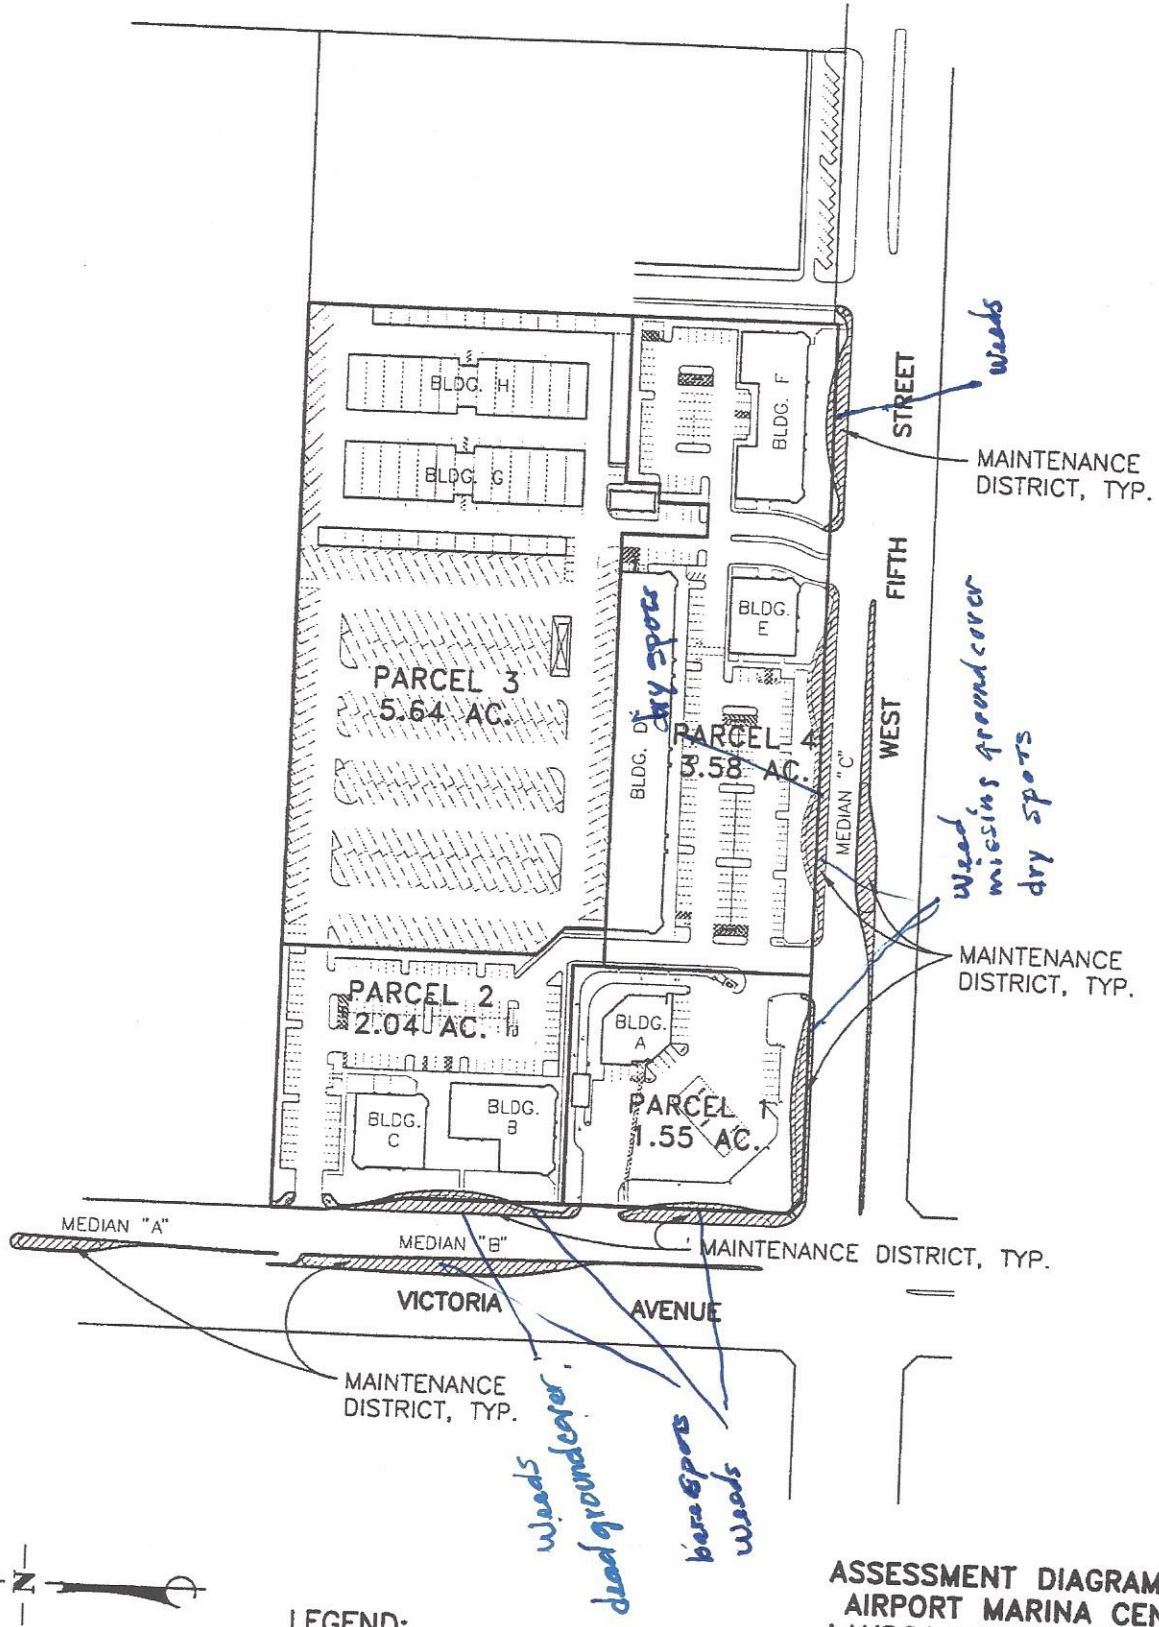

LEGEND:
 CITY MAINTAINED LANDSCAPE
 ASSESSMENT DISTRICT IMPROVEMENTS

**ASSESSMENT DIAGRAM FOR
 AIRPORT MARINA CENTER
 LANDSCAPE MAINTENANCE
 ASSESSMENT DISTRICT #35**
 COUNTY OF VENTURA
 STATE OF CALIFORNIA

Penfield & Smith
 ENGINEERS • SURVEYORS
 W.O. 13086.06 08606MD1.DWG

SCALE: 1" = 200'

DECEMBER 1999
 SHEET 1 OF 1